




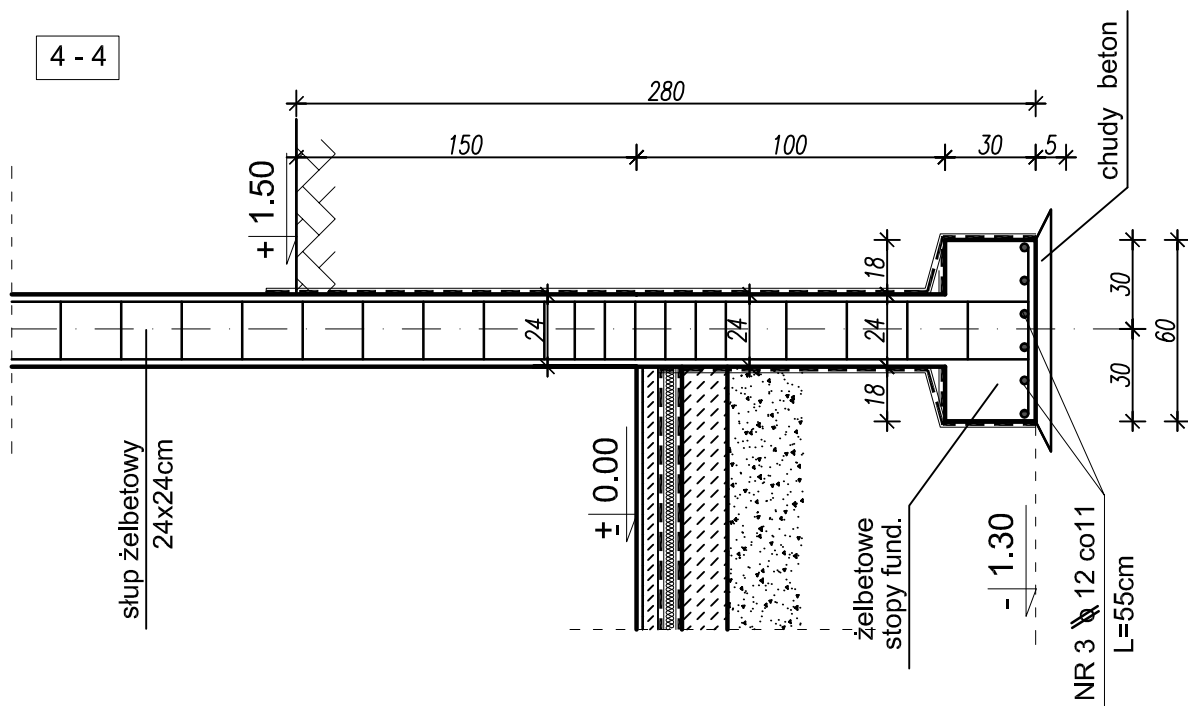

TEMAT RYSUNKU: BUDOWA DWUSTANOWISKOWEGO GARAŻU NA SAMOCHÓD OSOBOWY		INWESTOR: GMINA PIŃCZÓW, z/s 28-400 PIŃCZÓW, ul. 3-go Maja 10,		
NAZWA RYSUNKU: FUNDAMENTY – SZCZEGÓŁY		SKALA: 1:25	LOKALIZACJA: DZ.NR EW. 284, SKOWRONNO DOLNE, GMINA PIŃCZÓW,	
BRANŻA: KONSTRUKCJA		DATA: 09.2022r.	PROJEKTANT: mgr inż. Józef Skrzypczyński upr.bud.KL-21/85 SWK/0089/P00K/07	PODPIS: